





Partial Closure

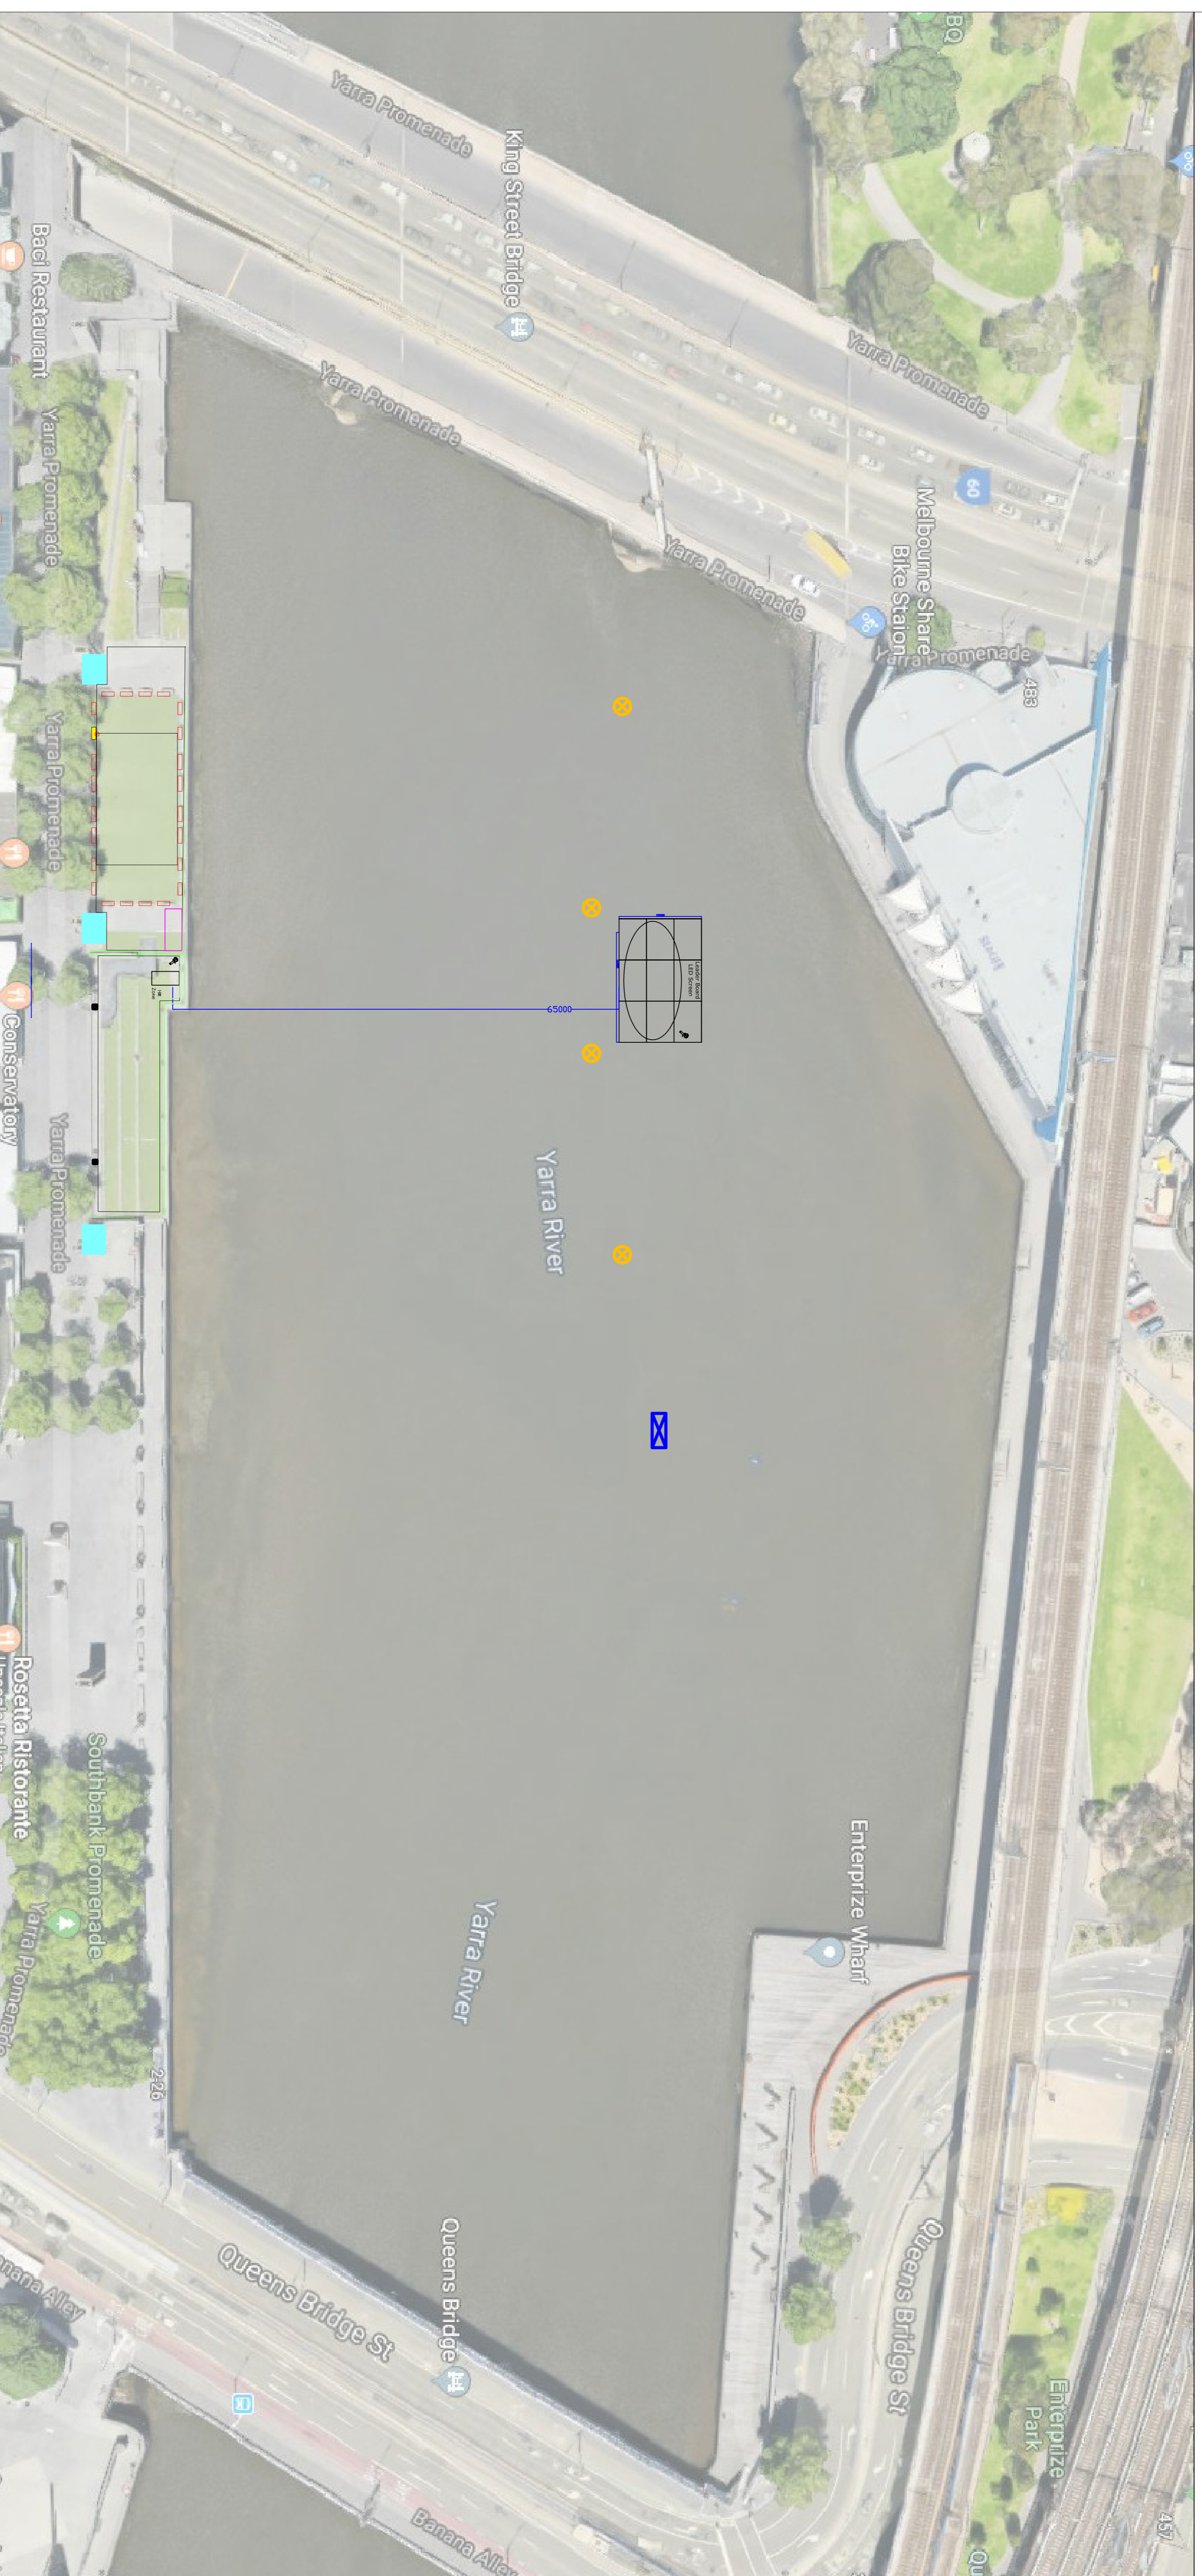

KEY:

-  River Closure Boundary
-  PV Watercraft
-  Water Communication buoy with words "Exclusion Zone"

PETER JONES SPECIAL EVENTS		Peter Jones Special Events 172 - 174, Chelwynd St North Melbourne Phone + 61 3 920 5100 Fax + 61 3 928 8077	
EVENT:	PGA Presidents Cup	JOB #	TBC
VENUE:	Crown Riverwalk	DRAWN BY:	Mike
TITLE:	Yarra Site Plan	DRAW DATE:	18/11/19
EVENT DATE:	December 2019	SCALE:	1:450 on A1
COPYRIGHT © Rignol Hill 2019		Version	
		5	